






IP 22 - Osadit min. 7 dnů předem

NOVÝ BOR

**Bc. Václav Langr, DiS.** Digitalně podepsal Bc. Václav Langr, DiS.  
Datum: 2022.07.08

10:27:32 +02'00

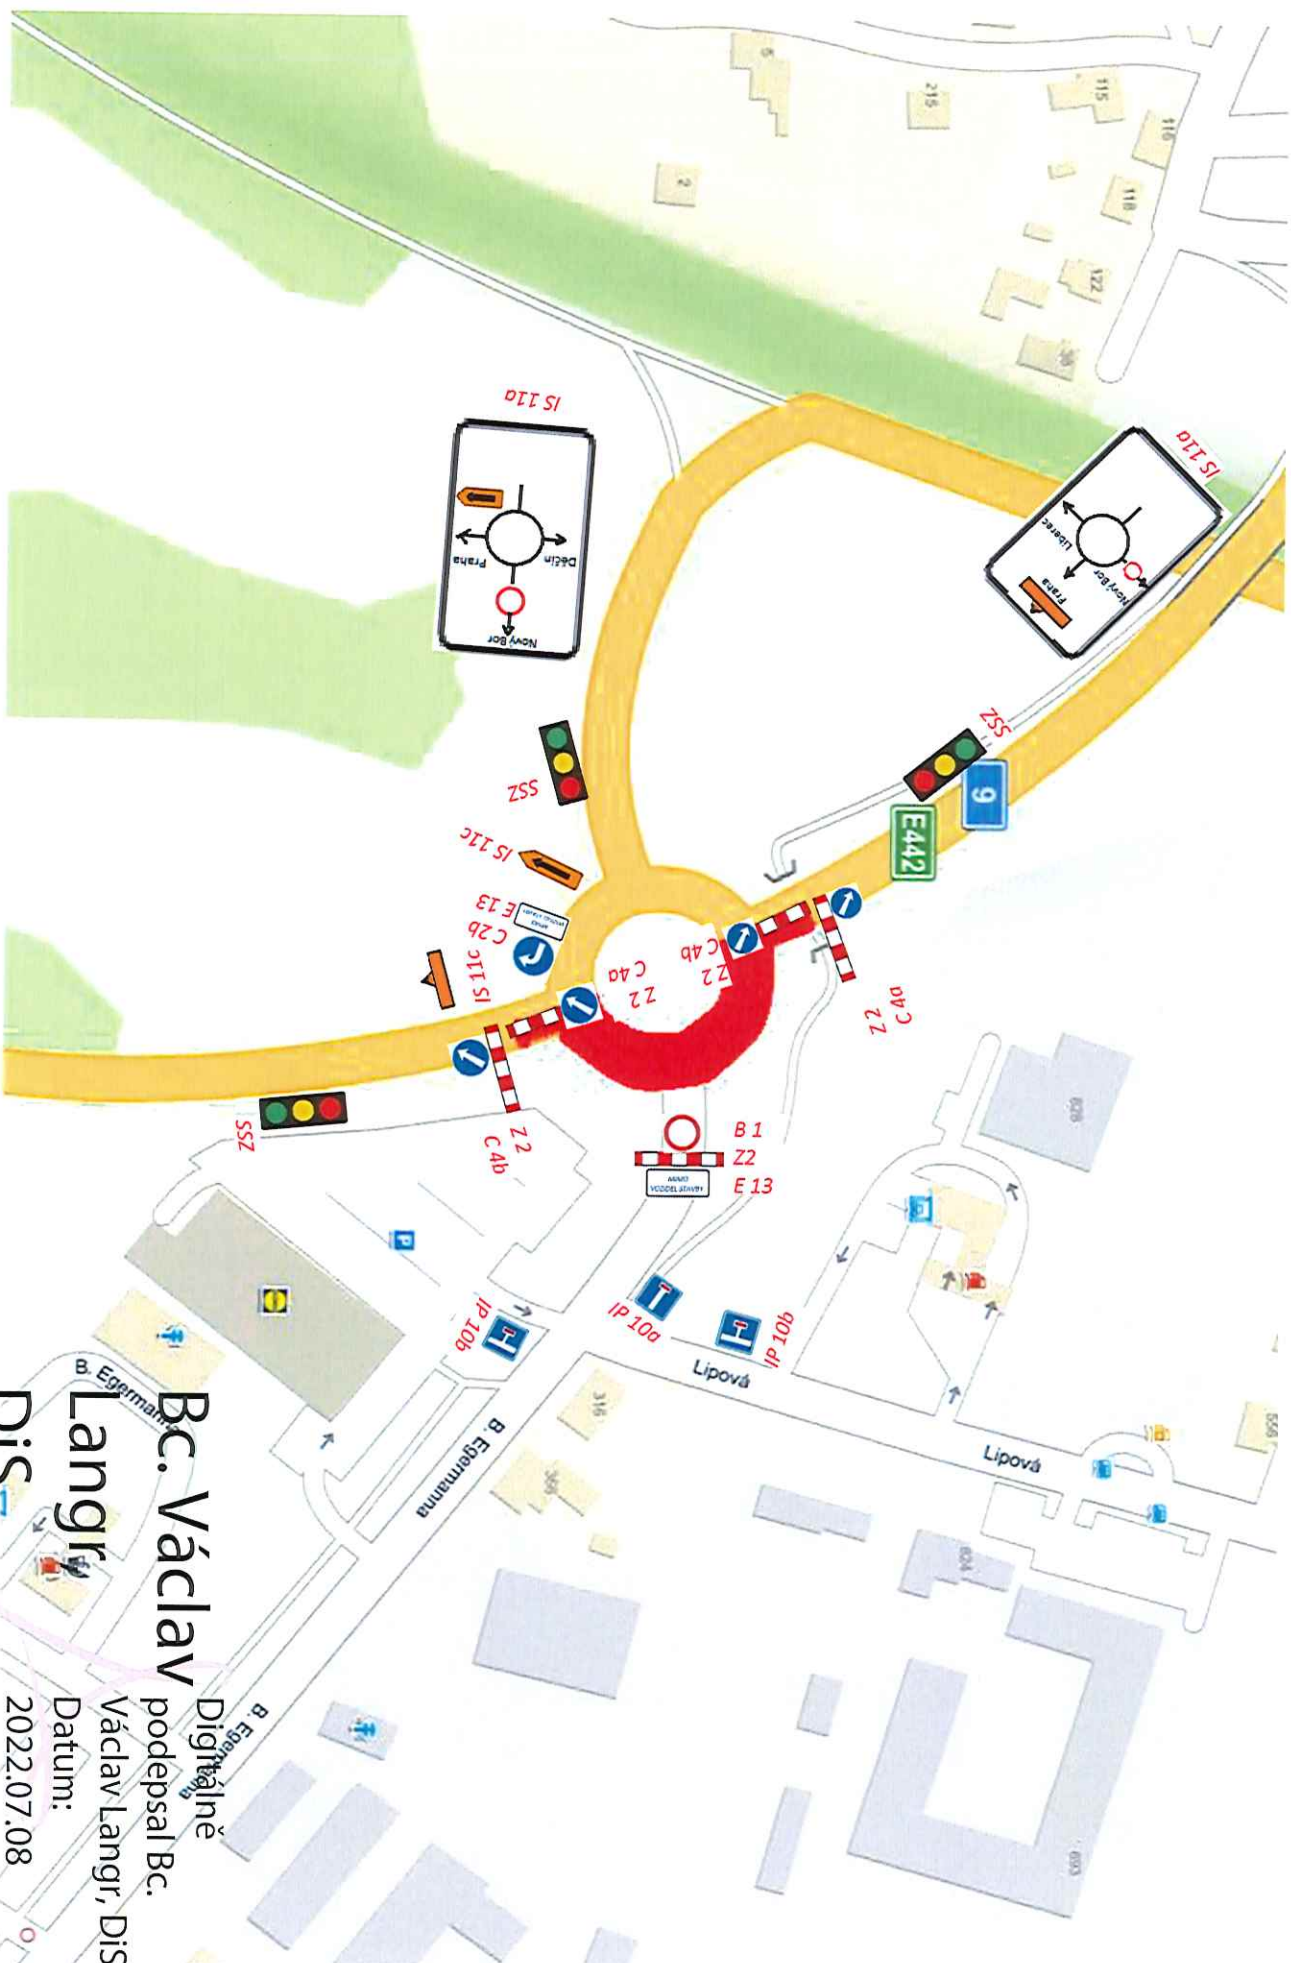

**Bc. Václav**

Digitálně  
podepsal Bc.


Václav Langr, DiS.

Datum:


2022.07.08

10:27:54 +02'00'

**DiS.**

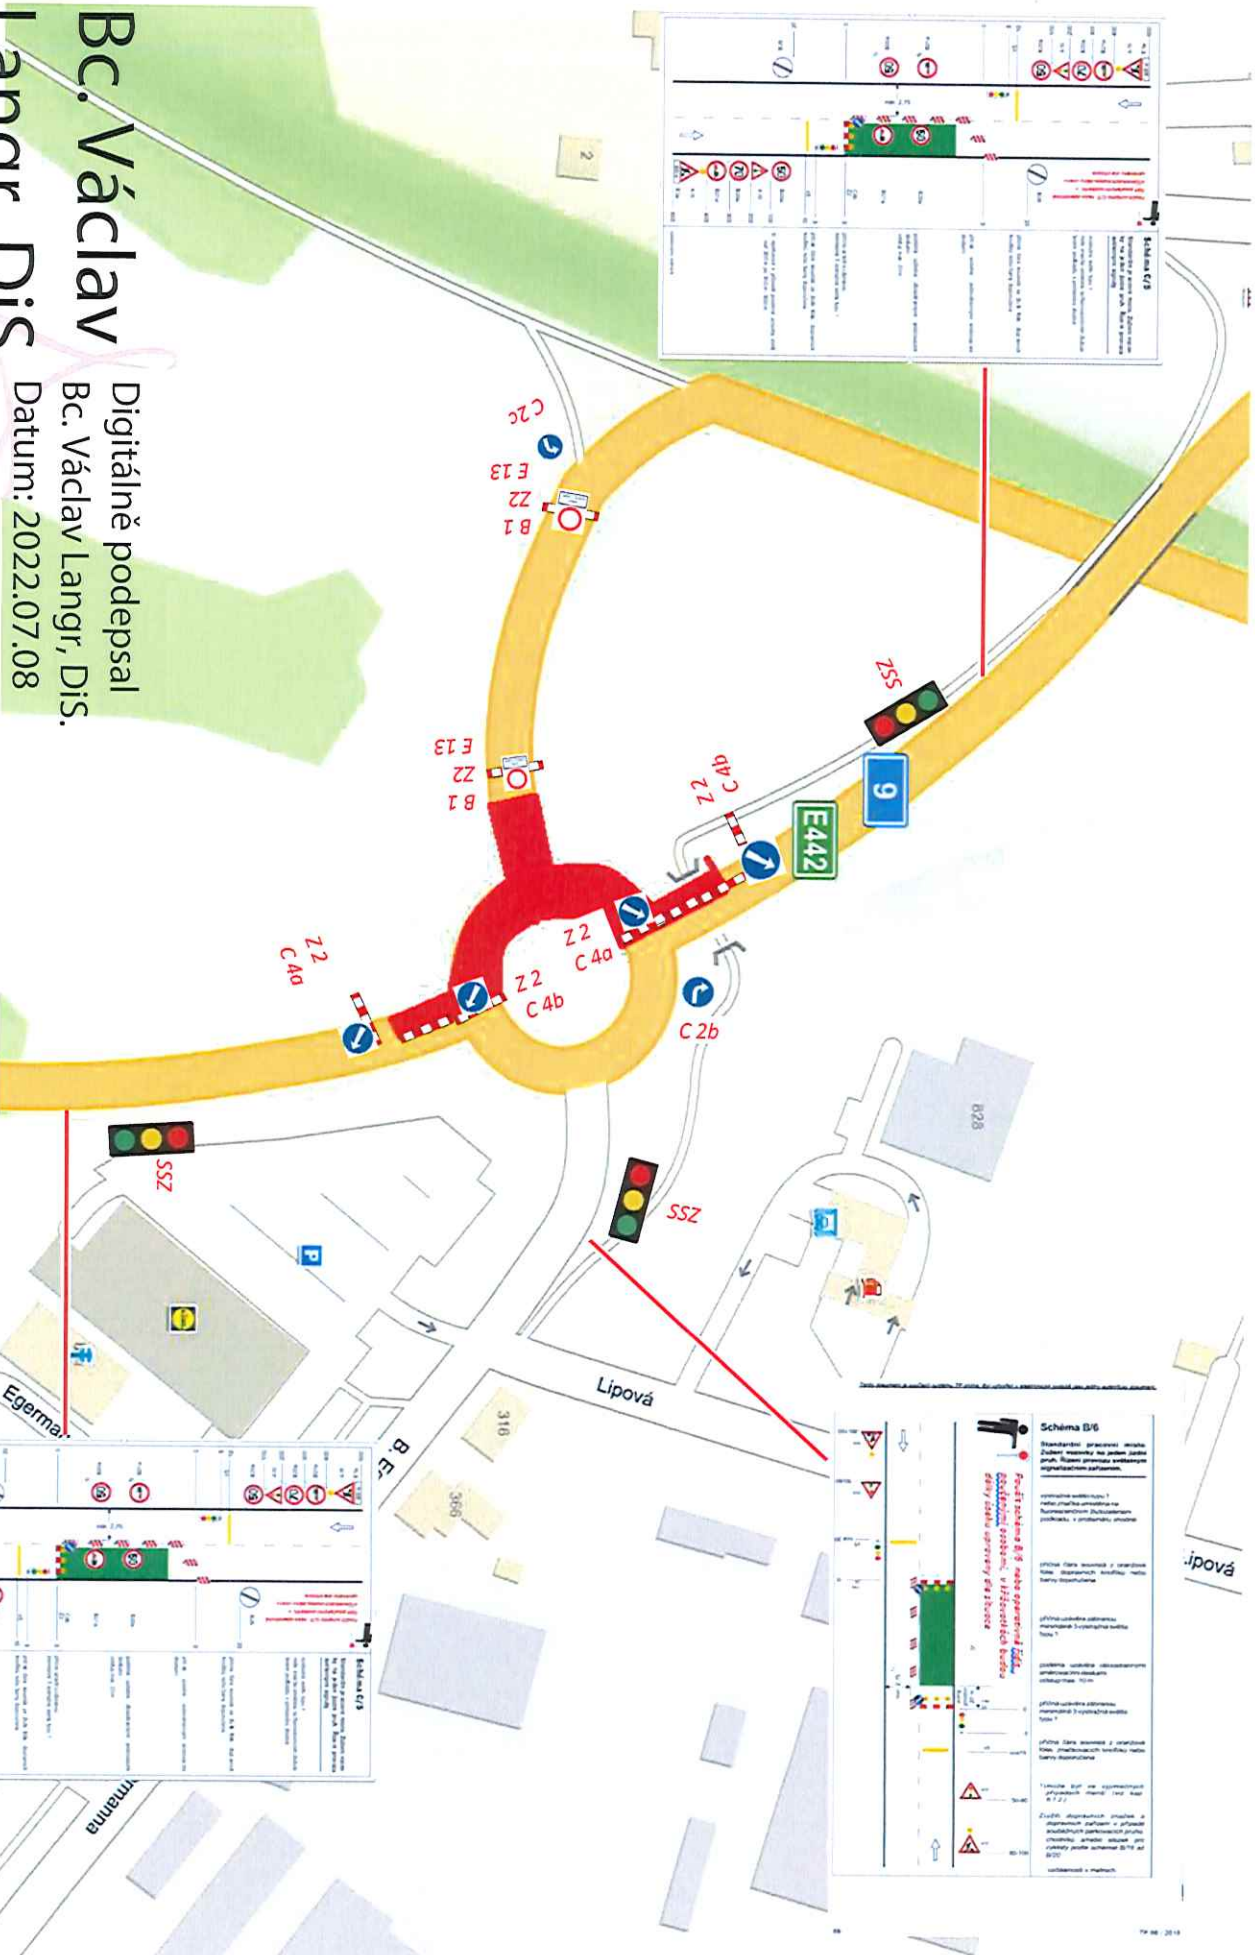

**Bc. Václav Langr, DiS.**  
Digitálně podepsal  
Bc. Václav Langr, DiS.  
Datum: 2022.07.08  
10:28:34 +02'00'

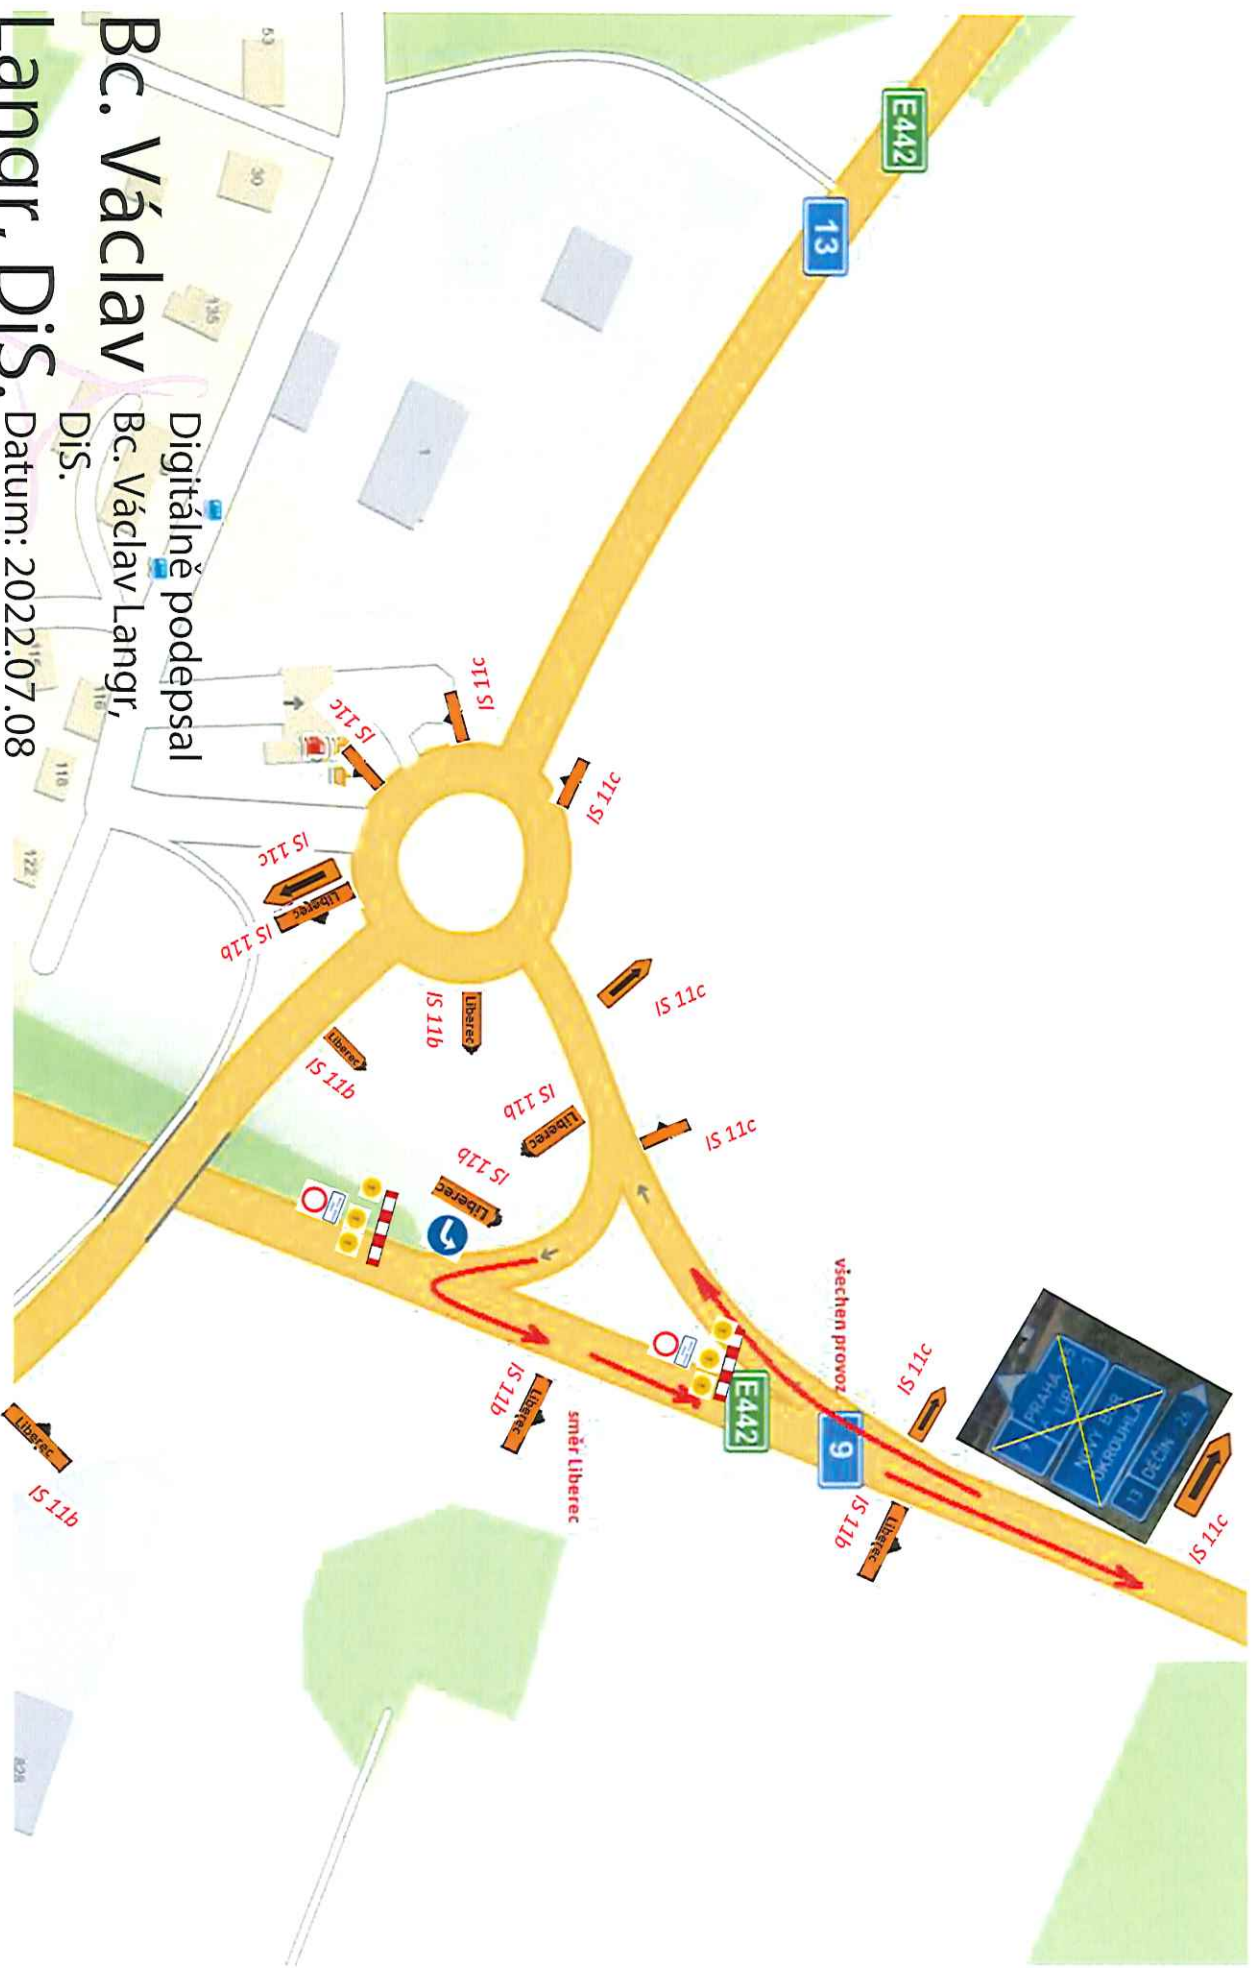

Bc. Václav

Digitálne podepsal  
Bc. Václav Langr,  
DiS.

Dis.

# Langr, Dis.

Datum: 2022.07.08


10:28:57 +02'00'

**Bc. Václav Langr,**  
Bc. Václav Langr,  
DiS.

**DiS.**


Datum: 2022.07.08  
10:29:53 +02'00'

DIO – I/13 – km 159,000, OK u ČS KM Prona - směr Liberec, Česká Lípa

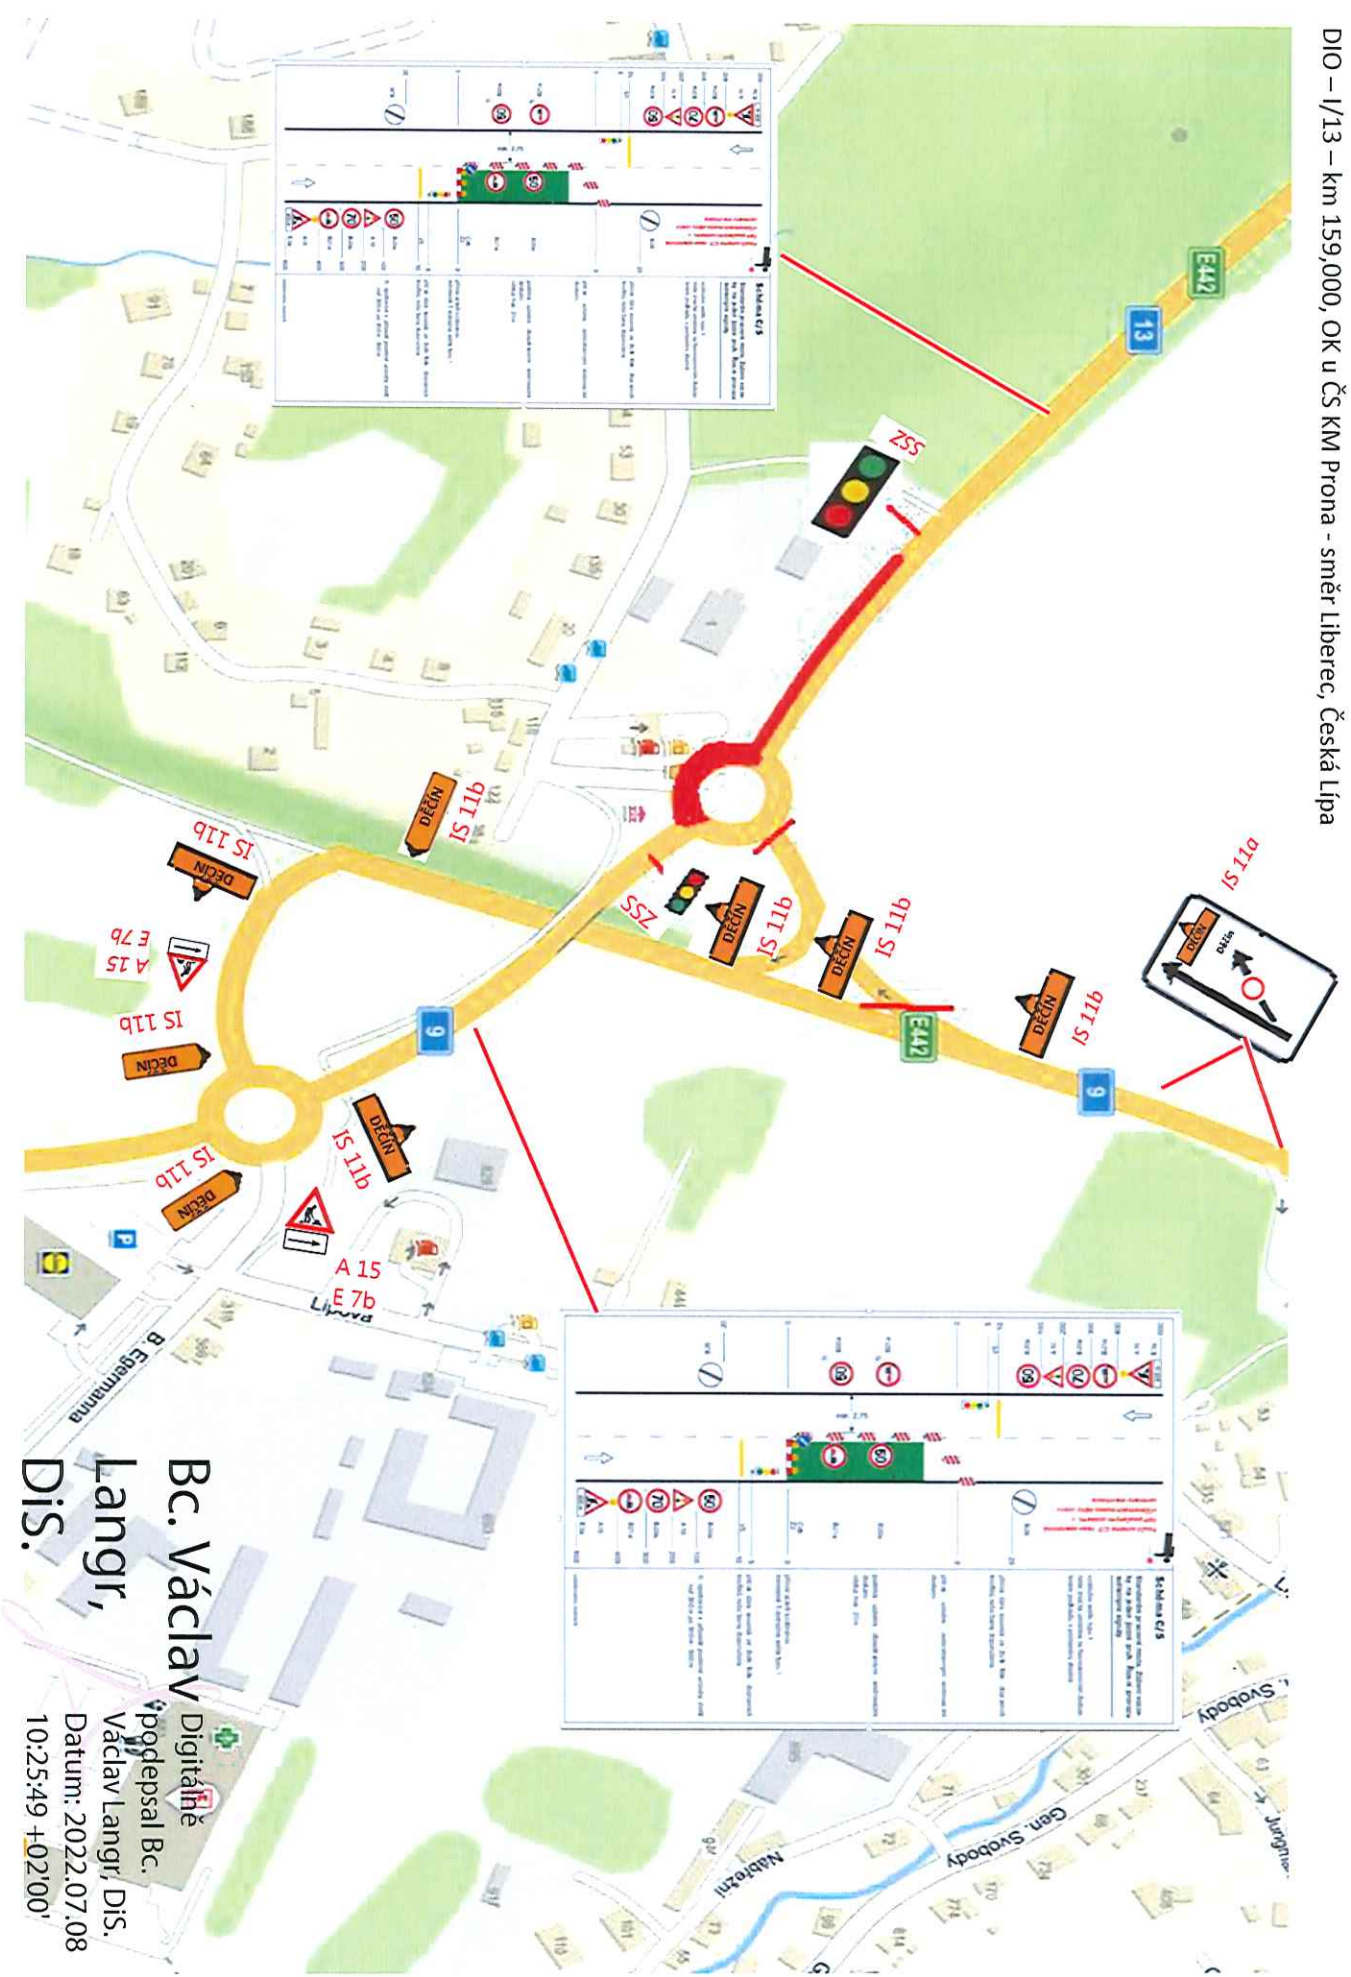

Bc. Václav Langr,  
Digitálně podpísal Bc.  
Václav Langr, DiS.  
Datum: 2022.07.08  
10:25:49 +02'00'

DIO – I/13 – km 159,000, OK u ČS KM Prona - DETAIL č. I – směr Liberec, Česká Lípa

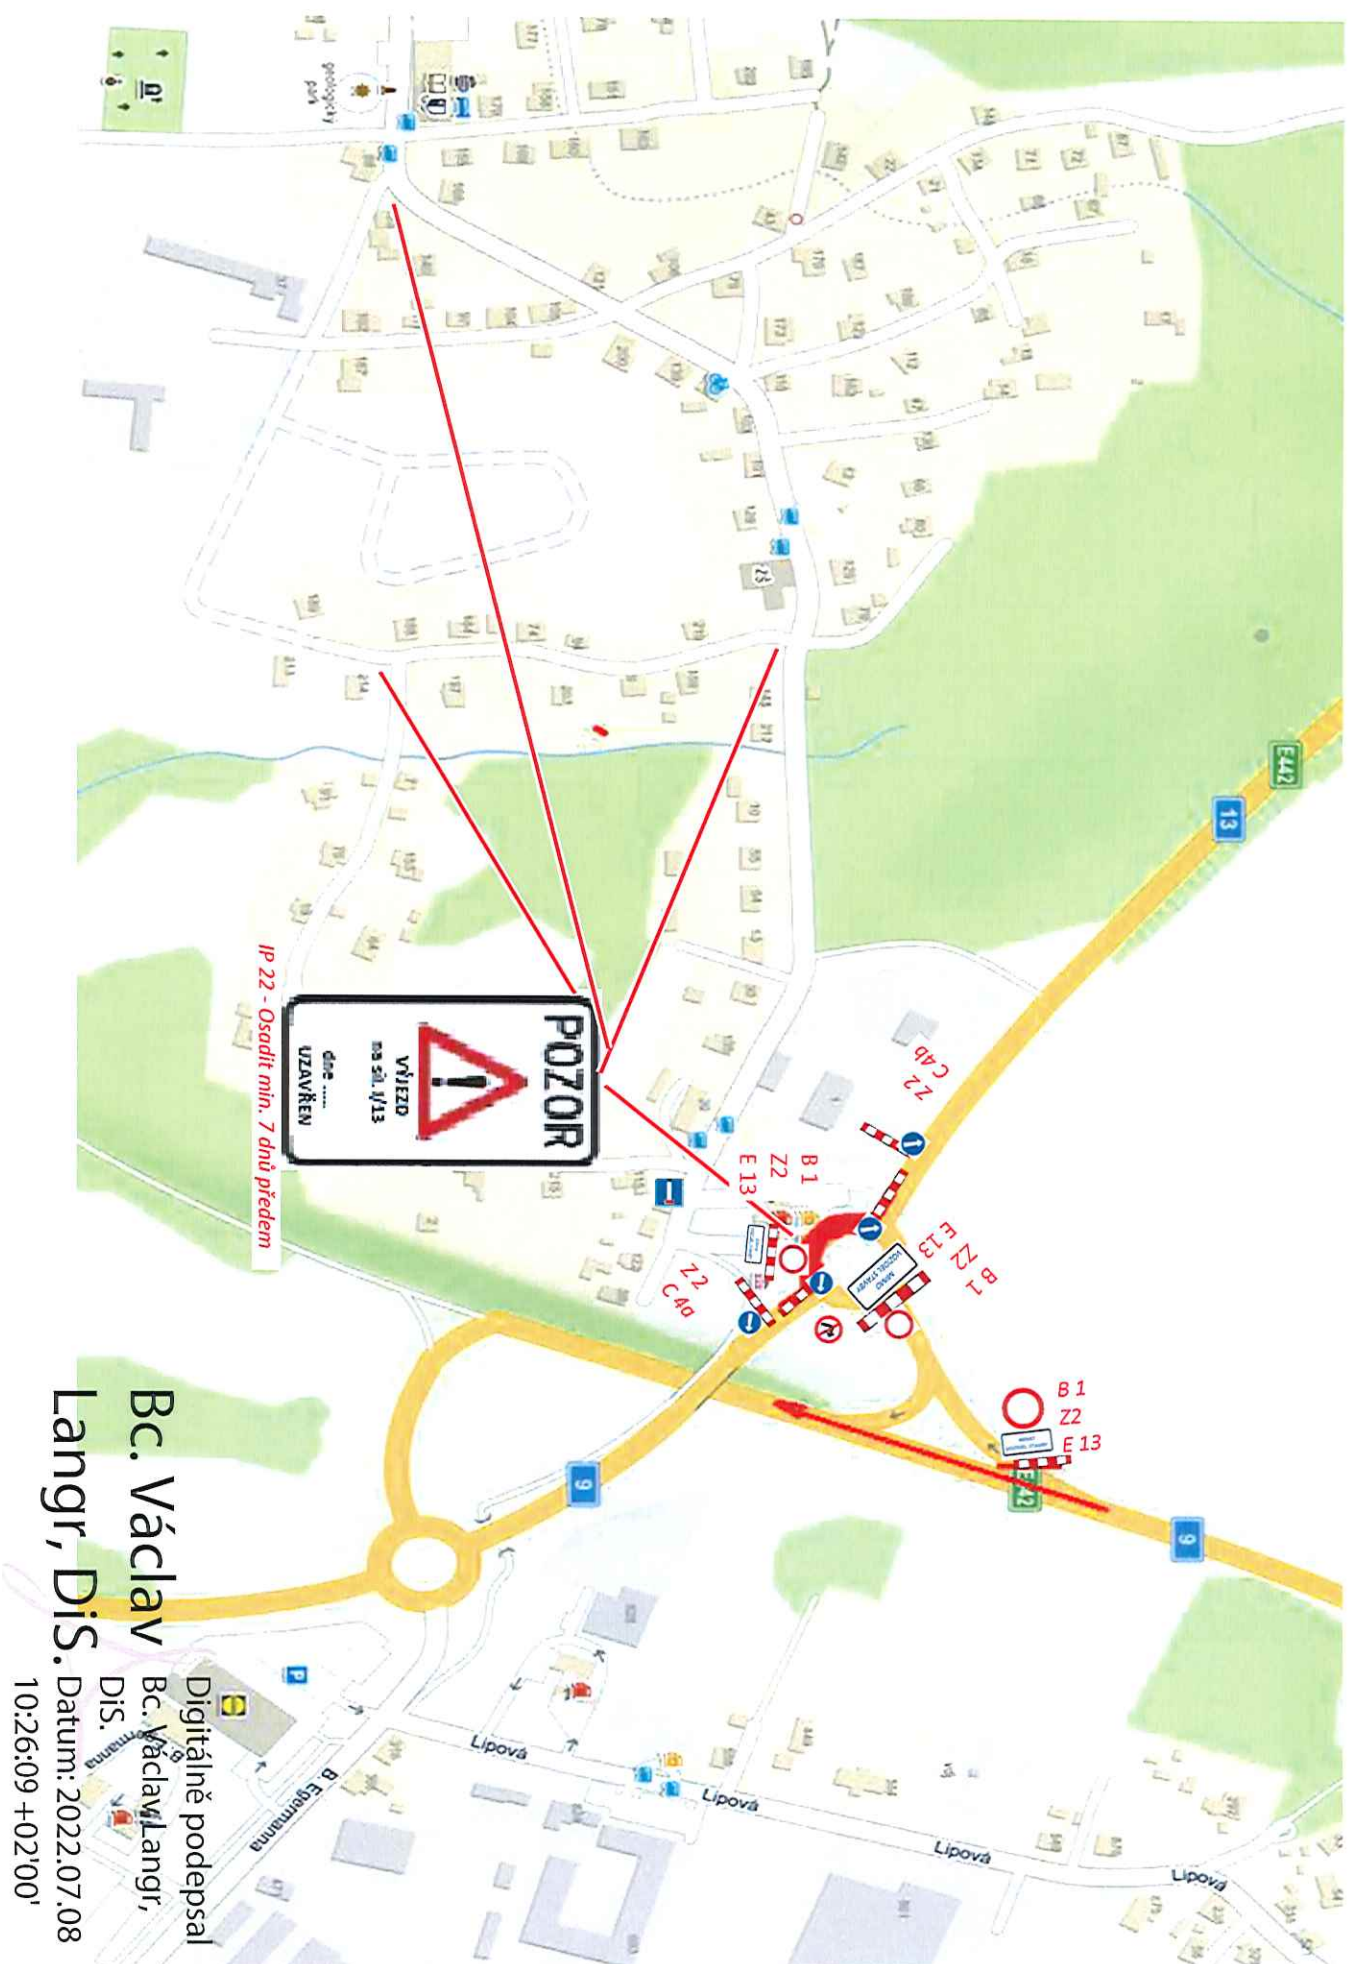


Bc. Václav

Digitálně podepsal  
Bc. Václav Langr,  
DIS.


Langr, DIS. Datum: 2022.07.08

10:26:09 +02'00'


D10 – I/13 – km 159,000, OK u ČS KM Prona – směr Děčín

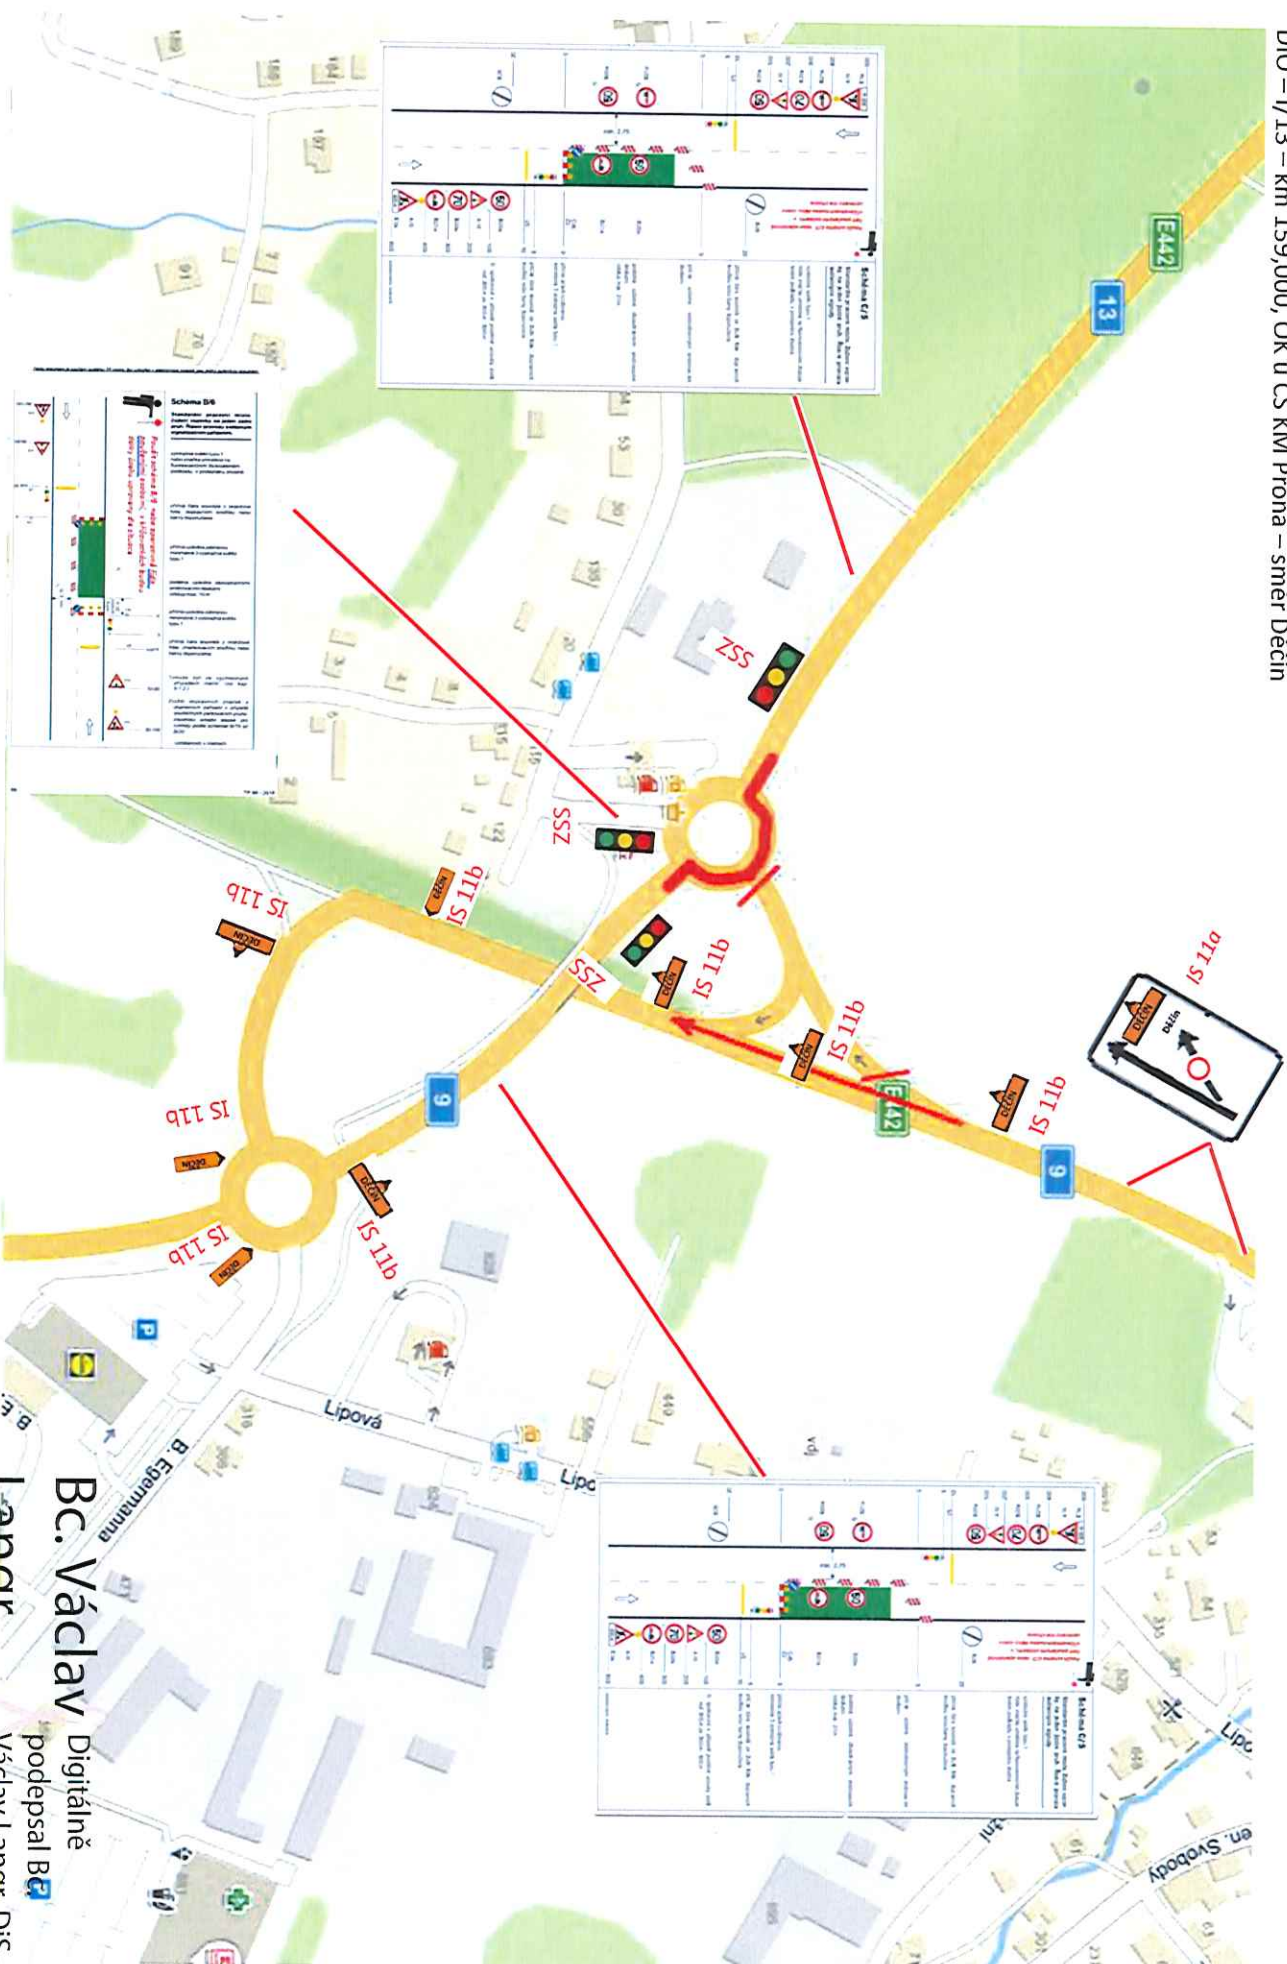

D10 – I/13 – km 159,000, OK u ČS KM Prona - DETAIL č. I – směr Děčín

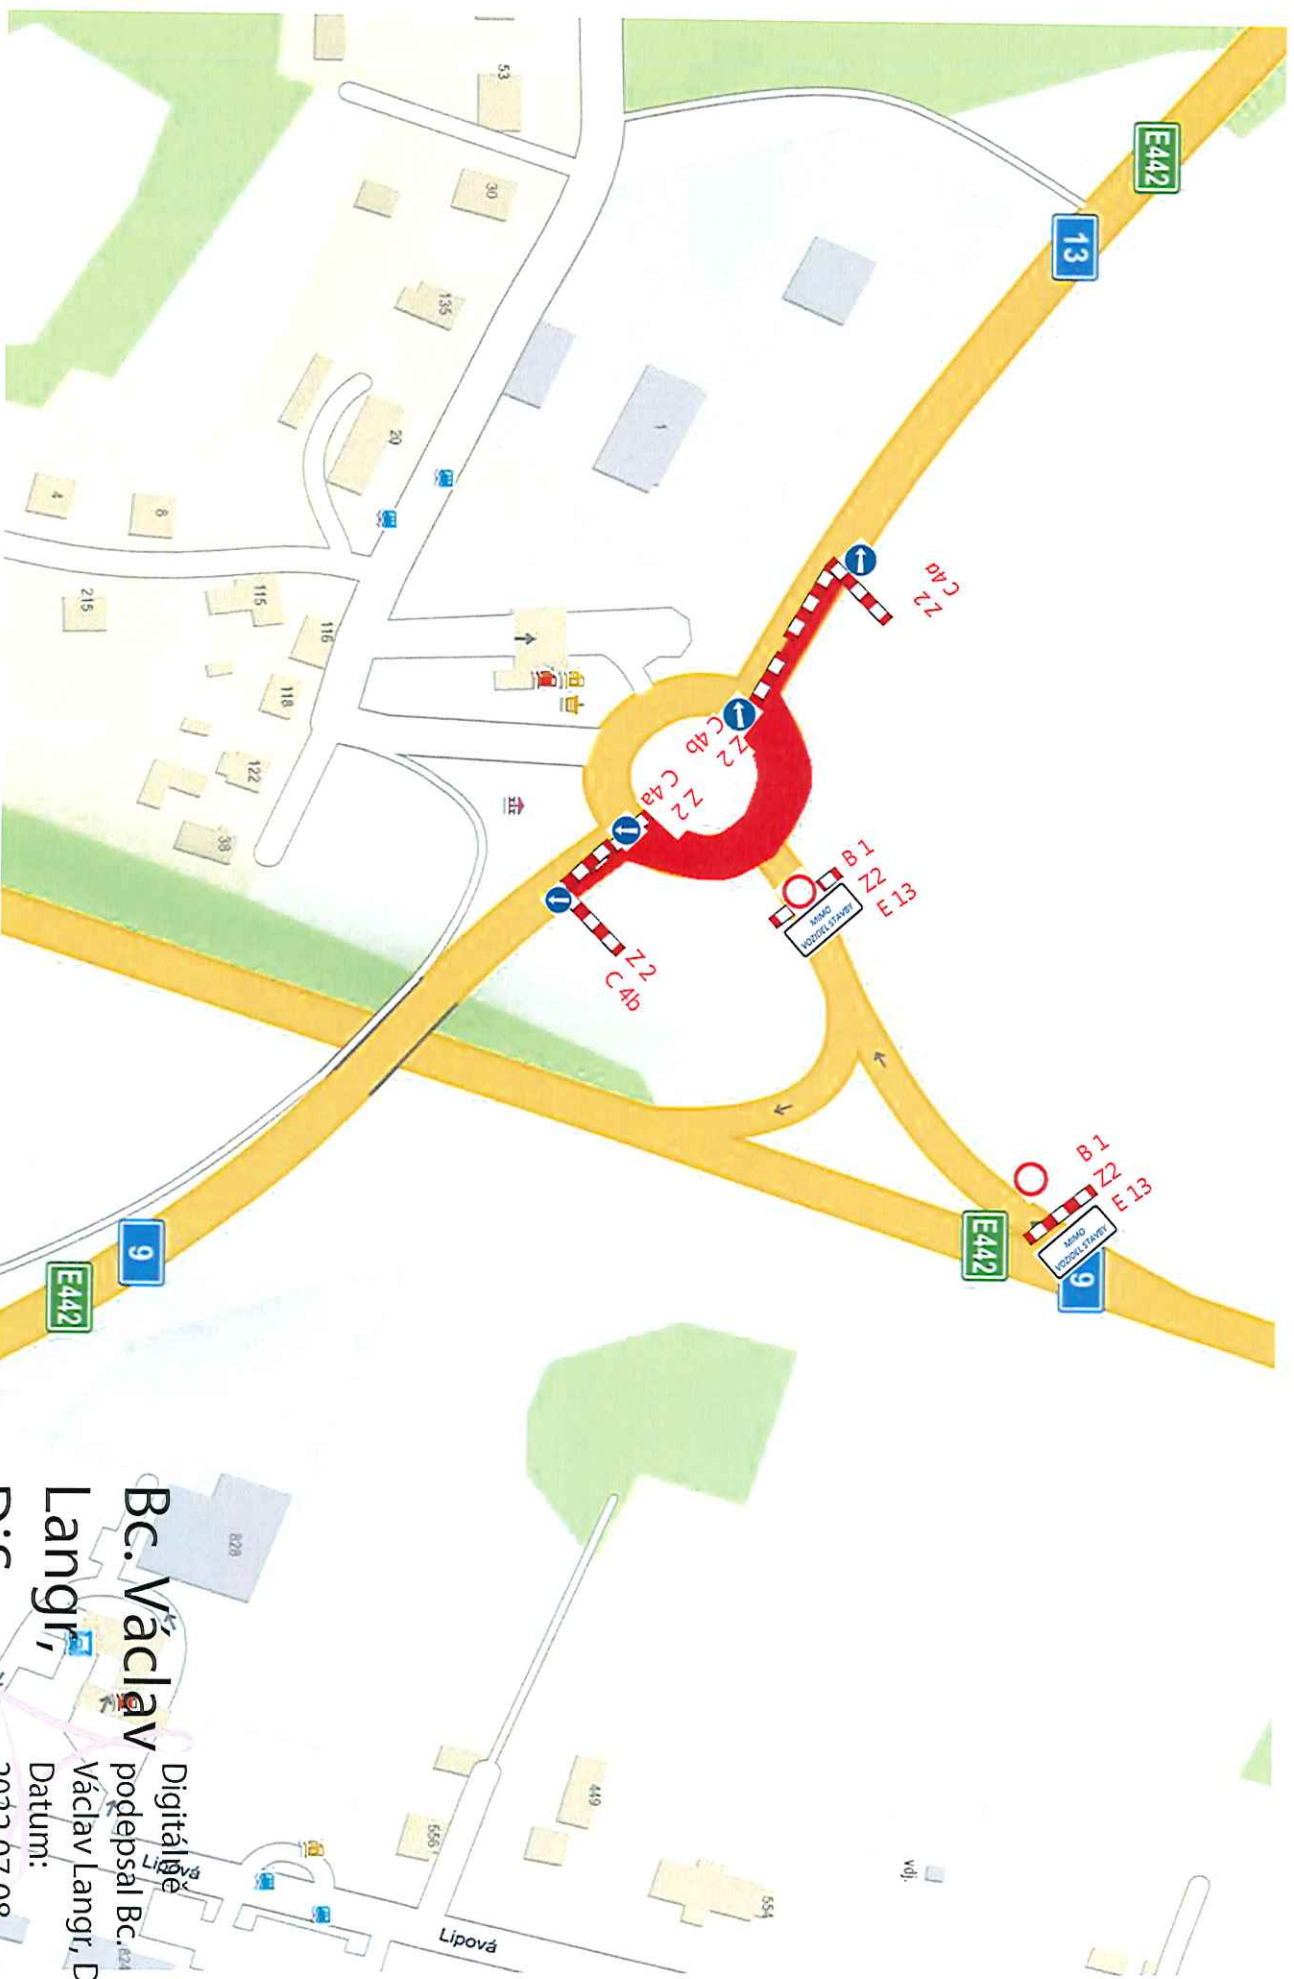

Digitálně  
podepsal Bc. Václav  
Langr,  
Datum:  
2022.07.08  
10:26:58 +02'00'

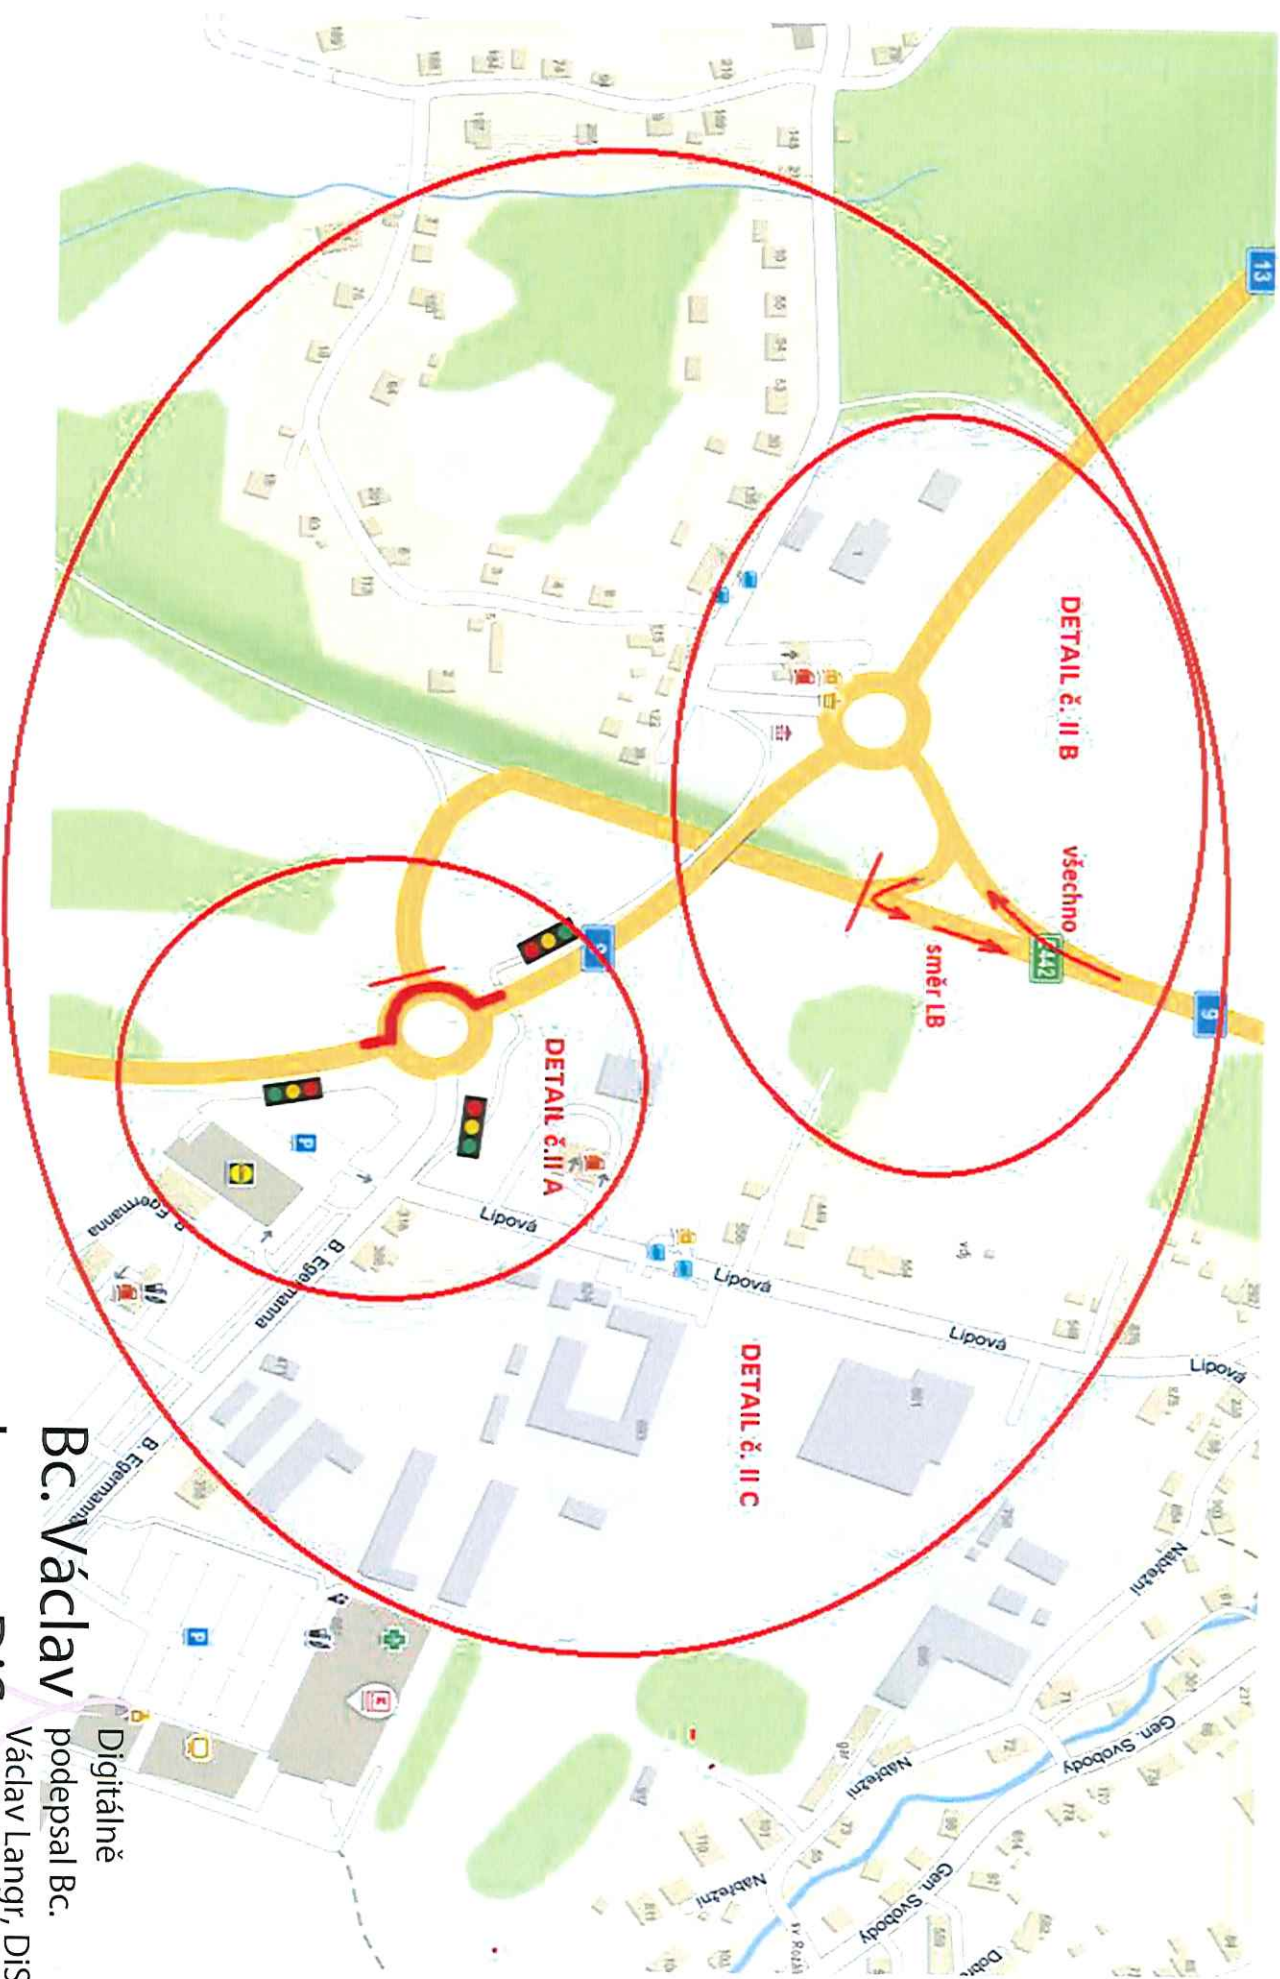

Bc. Václav

Digitálně  
podepsal Bc.

Langr, DiS.

Václav Langr, DiS.

Datum: 2022.07.08

10:28:15 +02'00'